


2,785

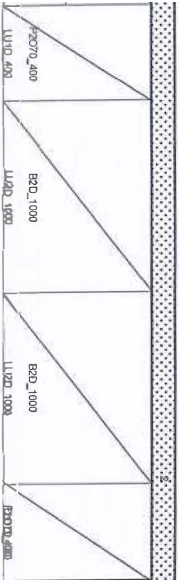

2mm overhang on benches

A

NOTES

Sheet No.


- KEY
- PC: Plain catch
 - CJF: Colour Under Panel
 - RK: Return Kicker
 - SS: Stainless Steel
 - DL: Downlight
 - FP: Feature Panel
 - FG: Finger Grab
 - GD: Glass Doors

COPYRIGHT: Release of this plan signed or unsigned does not constitute change in ownership. The copyright in any designs and drawings and documents remains the sole property of Farquhar Kitchens. Any unauthorised use, modified or otherwise, will incur associated costs as determined by Farquhar Kitchens.

farquhar.kitchen

FARQUHAR

Scale 1 : 25

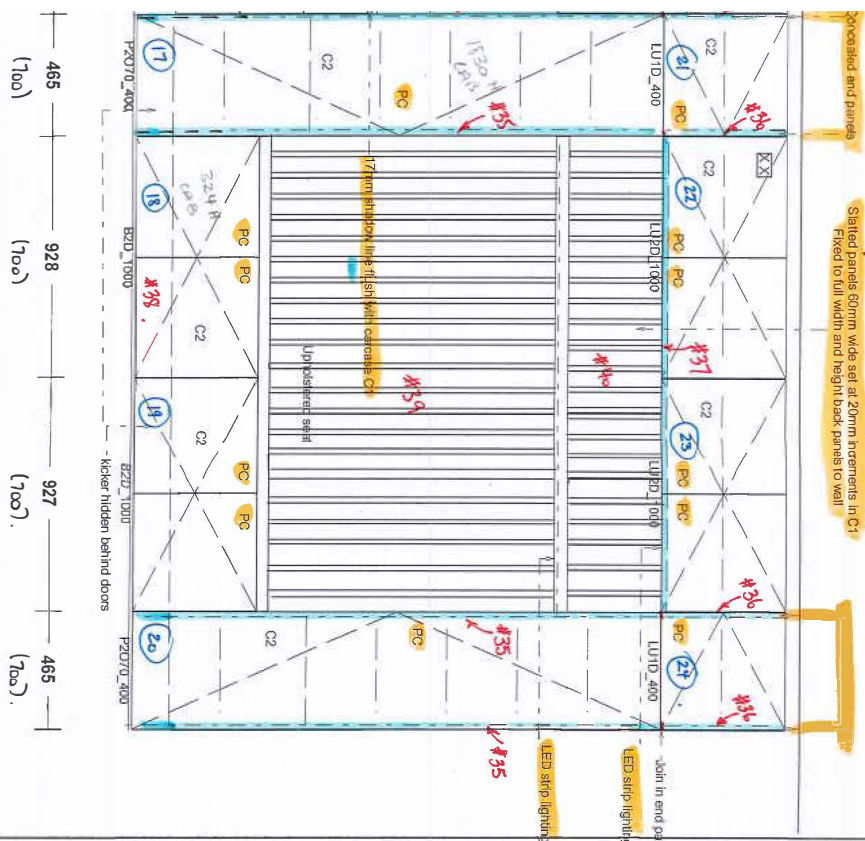

COPYRIGHT: Release of this plan (signed or unsigned) does not constitute change in ownership. The copyright in any designs and drawings and documents remains the sole property of Farquhar Kitchens. Any unauthorized use, modification or other use will incur associated costs as determined by Farquhar Kitchens.

Sheet No.

 $\frac{9}{22}$